


K0002

### NARRATIVE


THIS MAP REPRESENTS BASIC CONTROL POINTS FOR THE CITY OF KENNEWICK. THESE SHALL BE USED FOR THE DEVELOPMENT AND CONSTRUCTION OF PROJECTS AND ASBUILTS DONE IN THE CITY, AND WILL ALLOW THE CITY TO INPUT THE ASBUILTS INTO THE CITY'S GEOGRAPHIC INFORMATION SYSTEMS (GIS). THIS MAP IS NOT TO BE USED FOR THE CONTROL OF PROPERTY BOUNDARIES.

### LEGEND

- SECTION CORNER
- SECTION CORNER IN CASE
- SECTION CLOSING CORNER
- SECTION CLOSING CORNER IN CASE
- QUARTER SECTION CORNER
- QUARTER SECTION CORNER IN CASE
- CENTER SECTION CORNER
- CENTER SECTION CORNER IN CASE
- SECTION 1/16 CORNER
- SECTION 1/16 CORNER IN CASE
- MONUMENT
- MONUMENT IN CASE
- WSRN KENI
- SECTION NUMBER

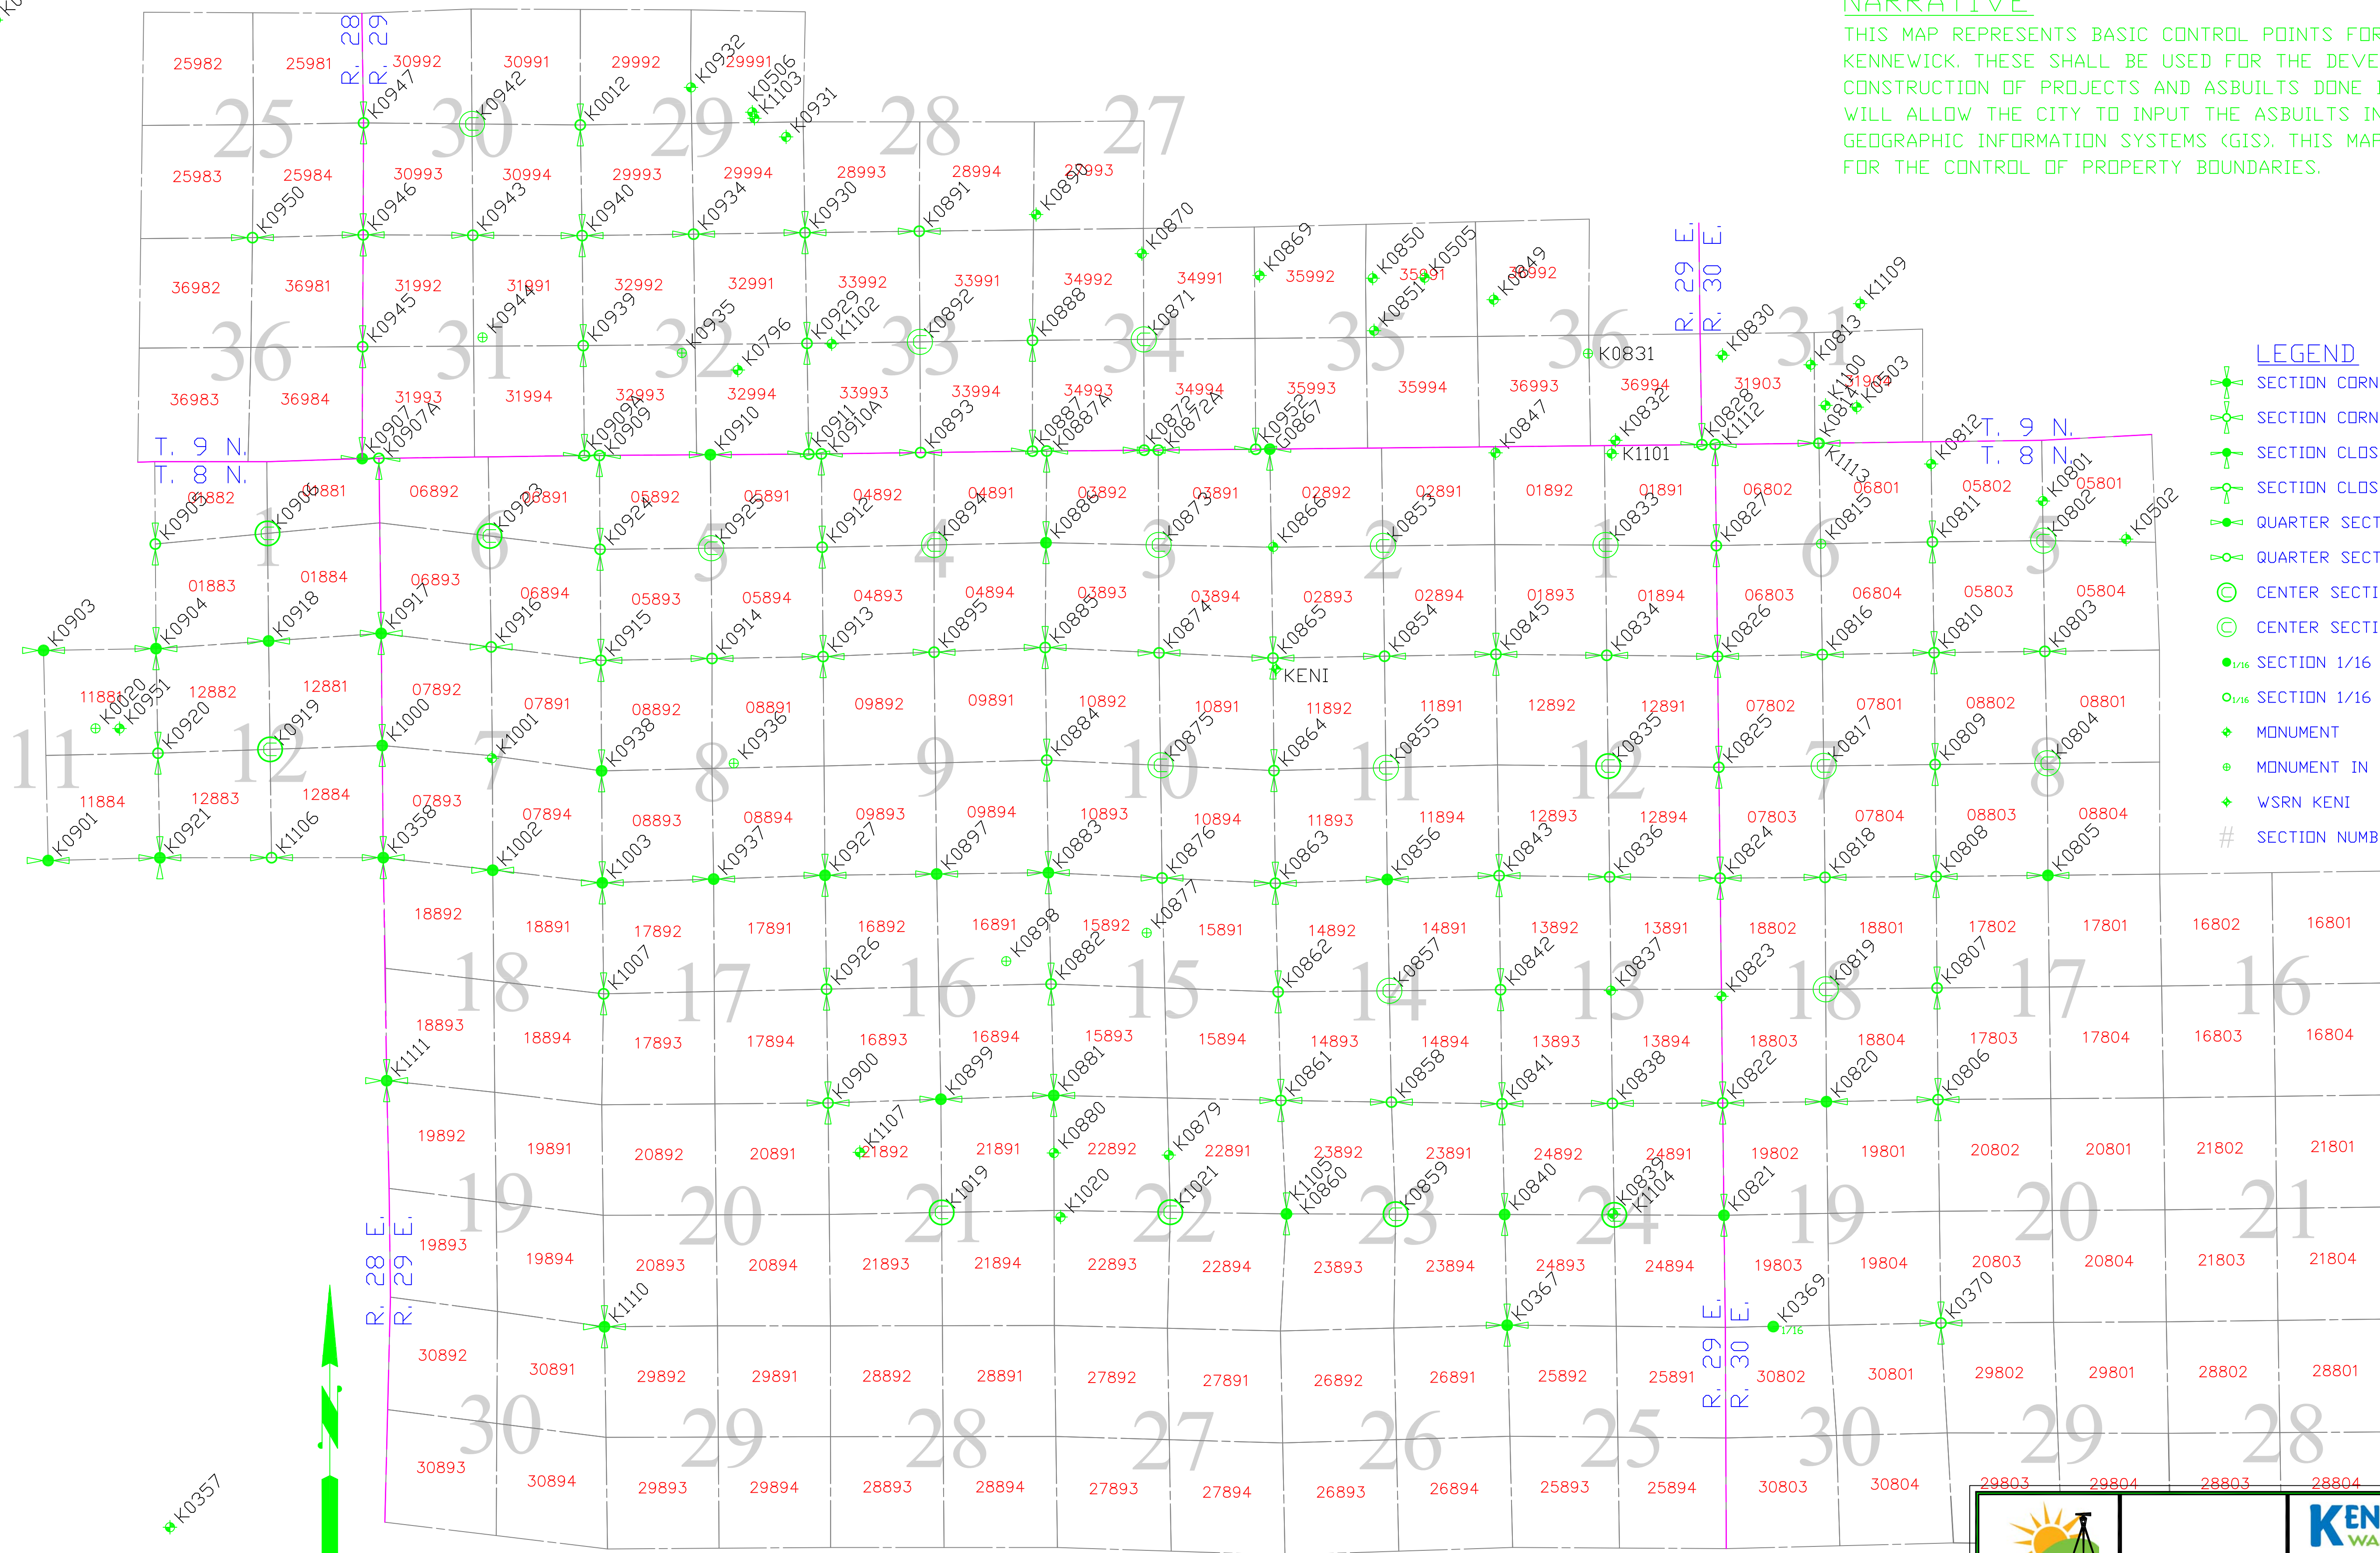

K0357

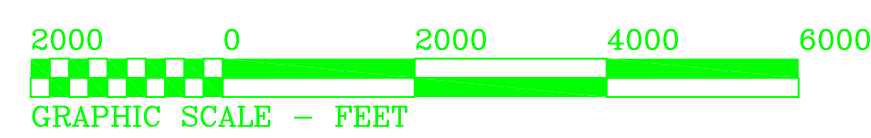

**KENNEWICK WASHINGTON**  
SURVEY GPS CONTROL  
NAD 83(2011)  
NAVD 88  
PROJECT ACCOUNTING #:  
GIS AS-BUILT

DATE 12/20/16  
DWN SBS  
DES SBS  
CHK SBS  
SHEET 1 OF 1  
DWG. NO.  
GPSSC REV 1